


Plan 2755

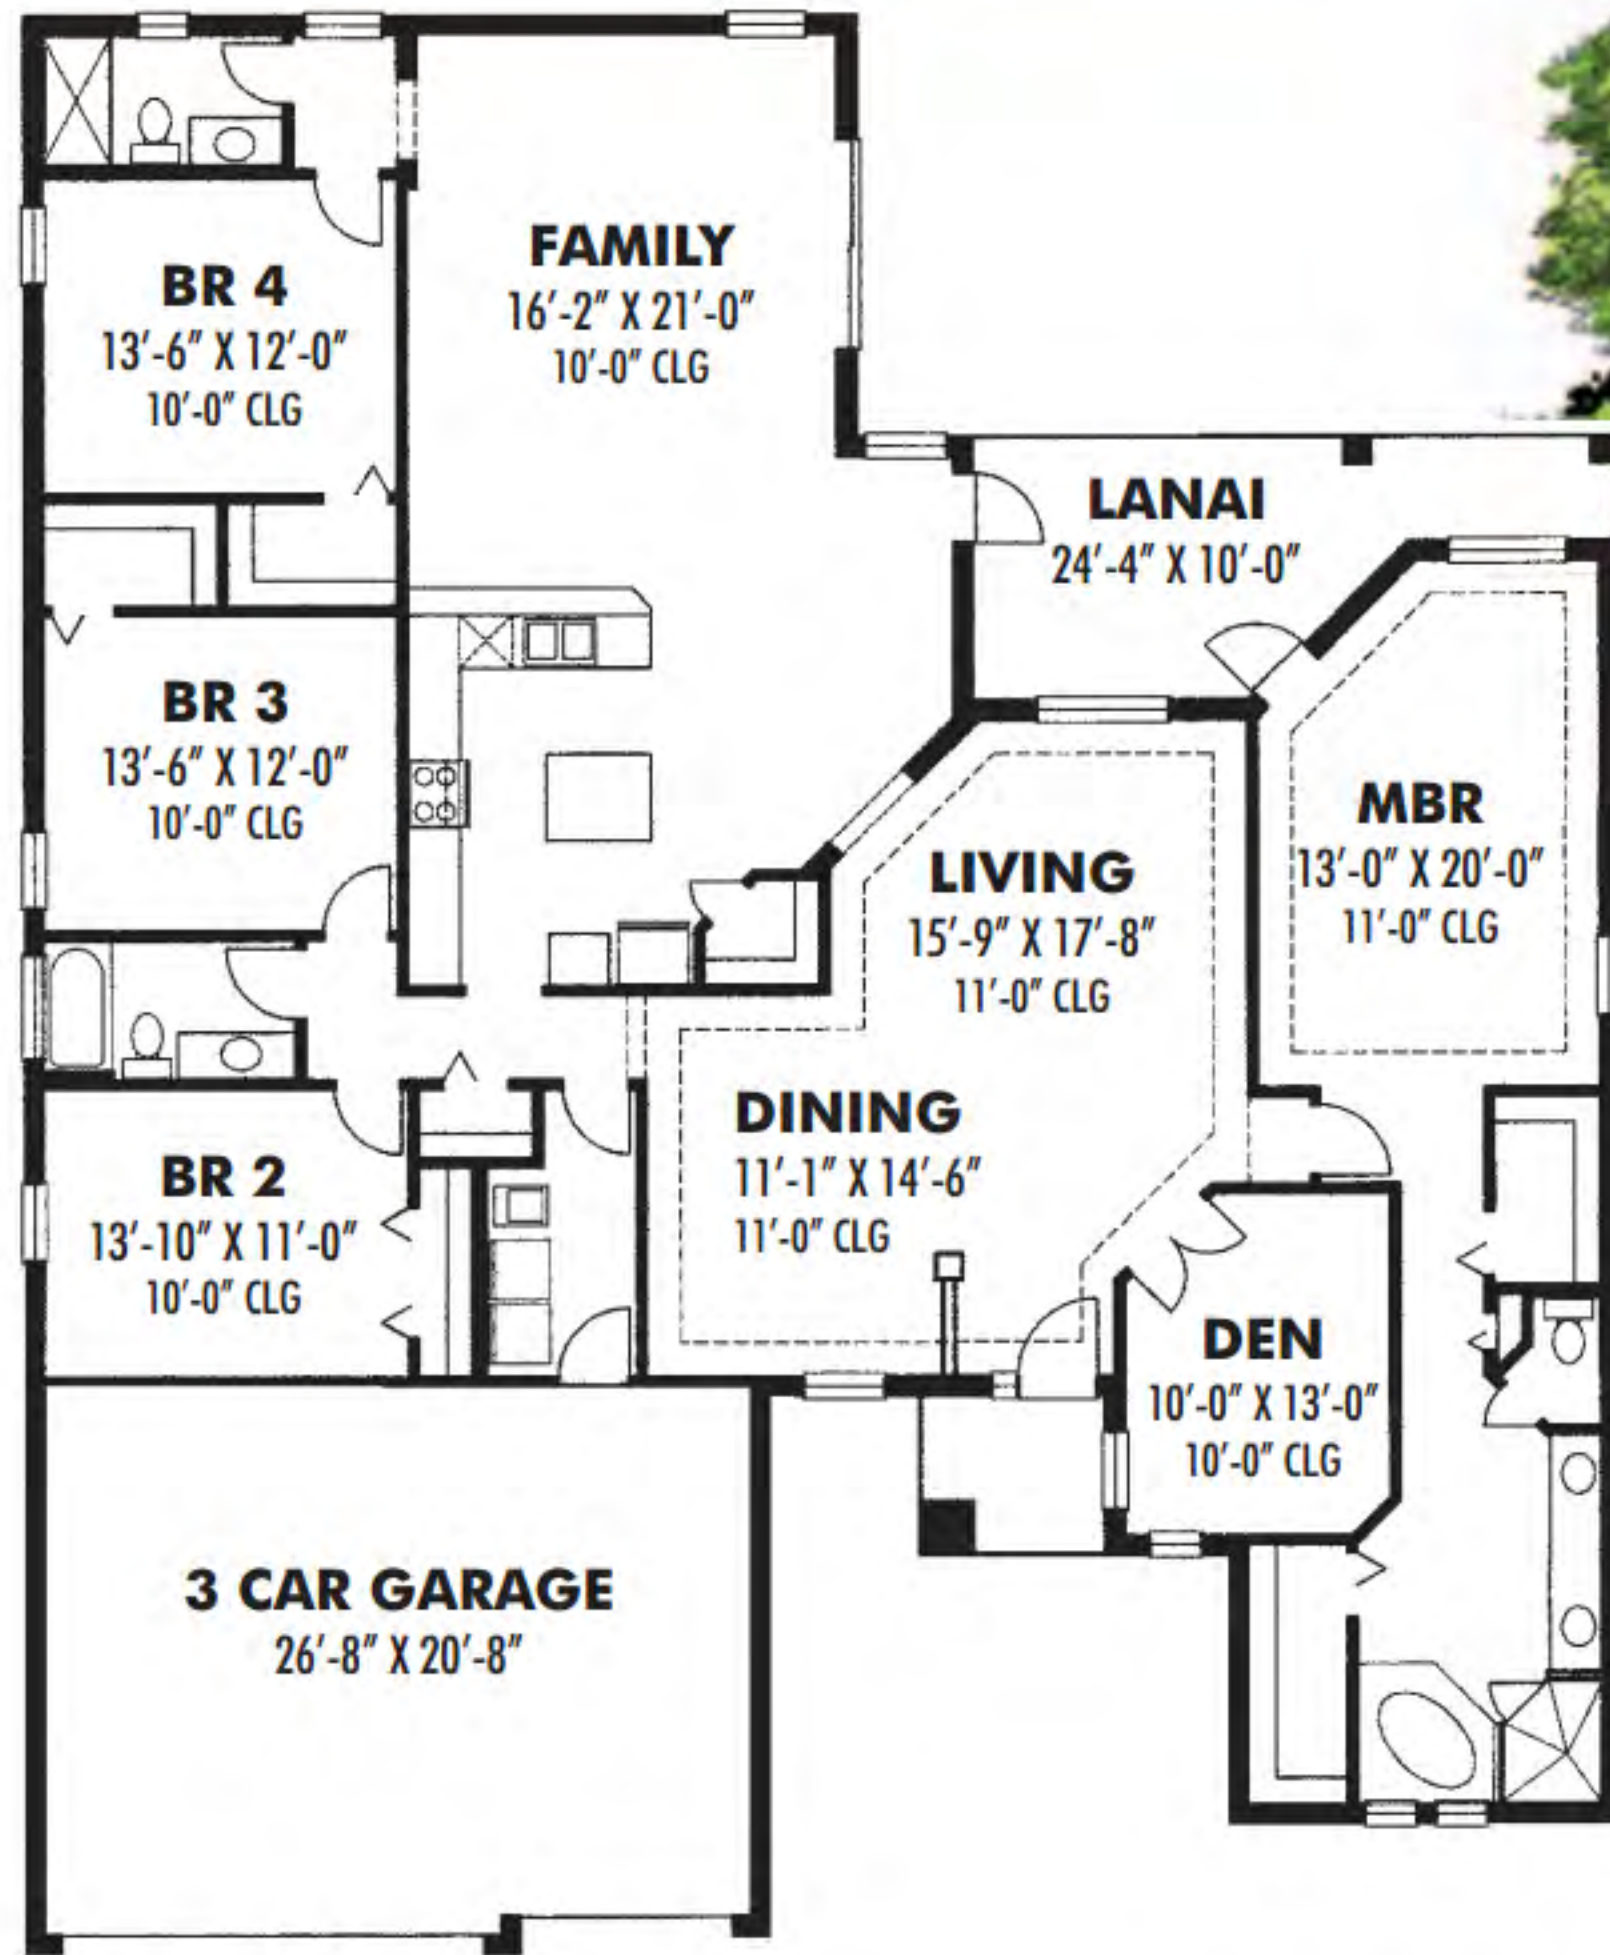

2755 SQUARE FEET
60'-0" X 73'-4"
10'-0" / 11'-0" CEILINGS
SLAB FOUNDATION